



NOTES

Key  
--- Bricked up  
--- window opening

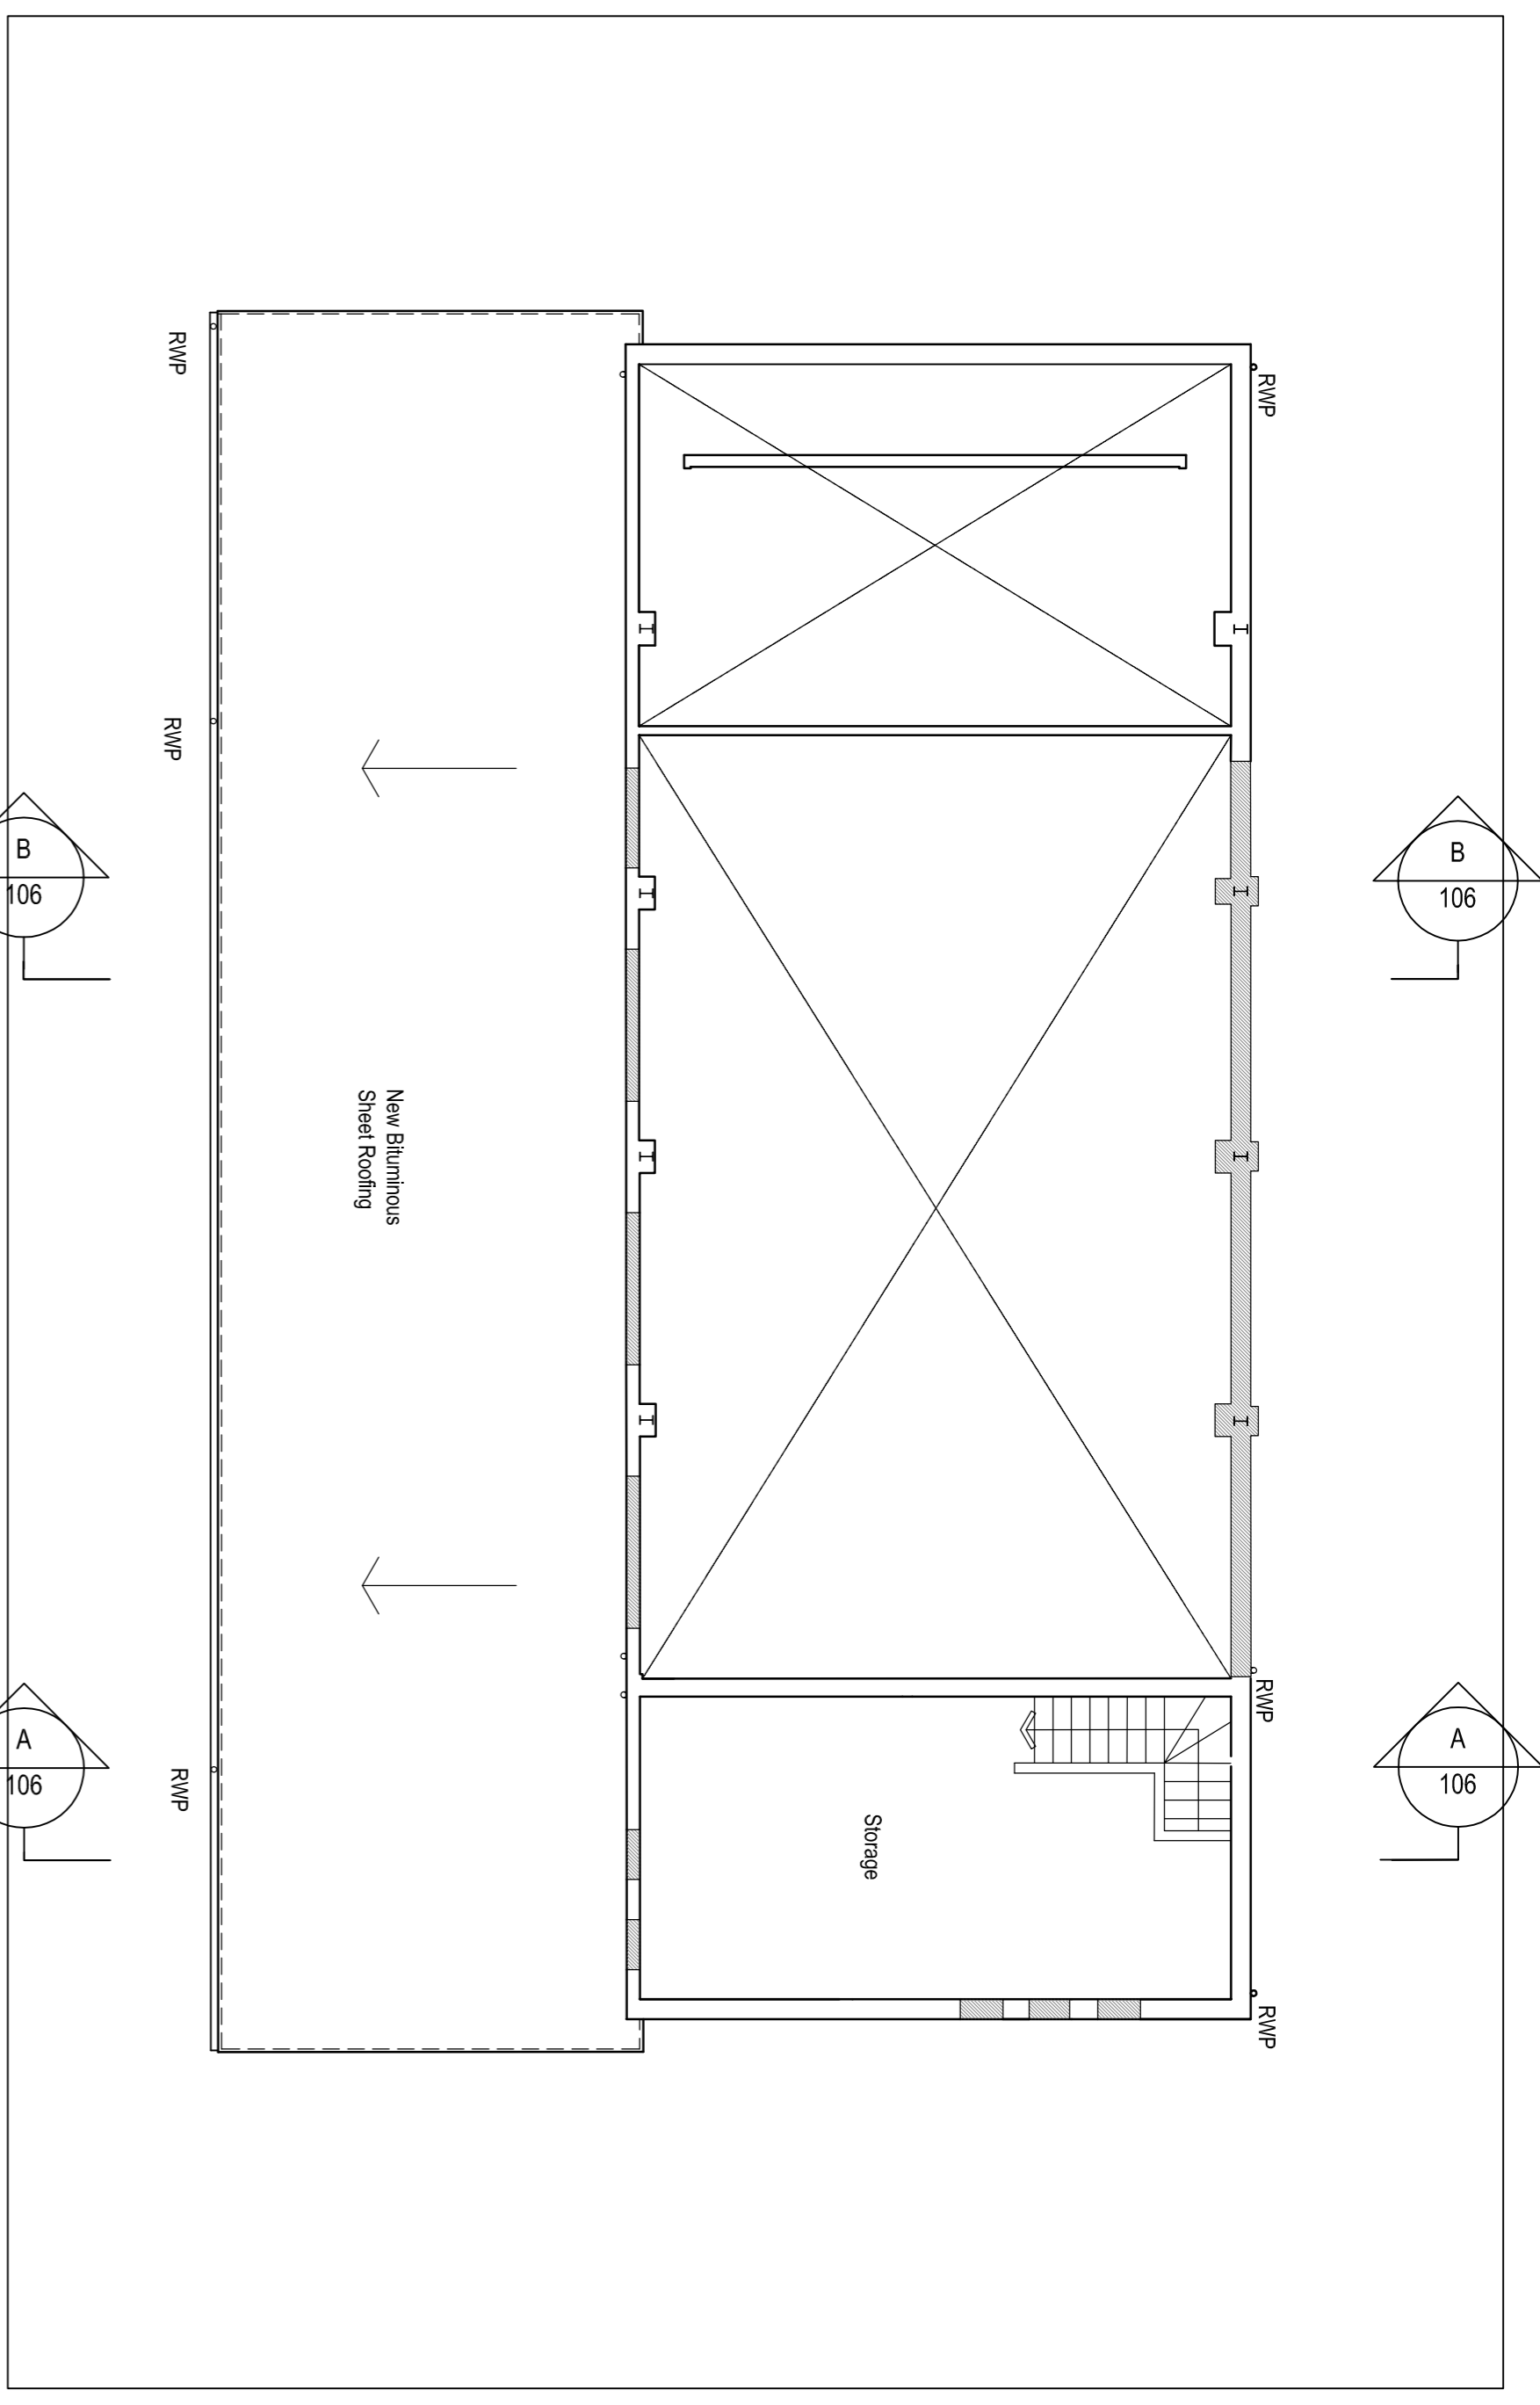

105 Proposed First Floor Plan

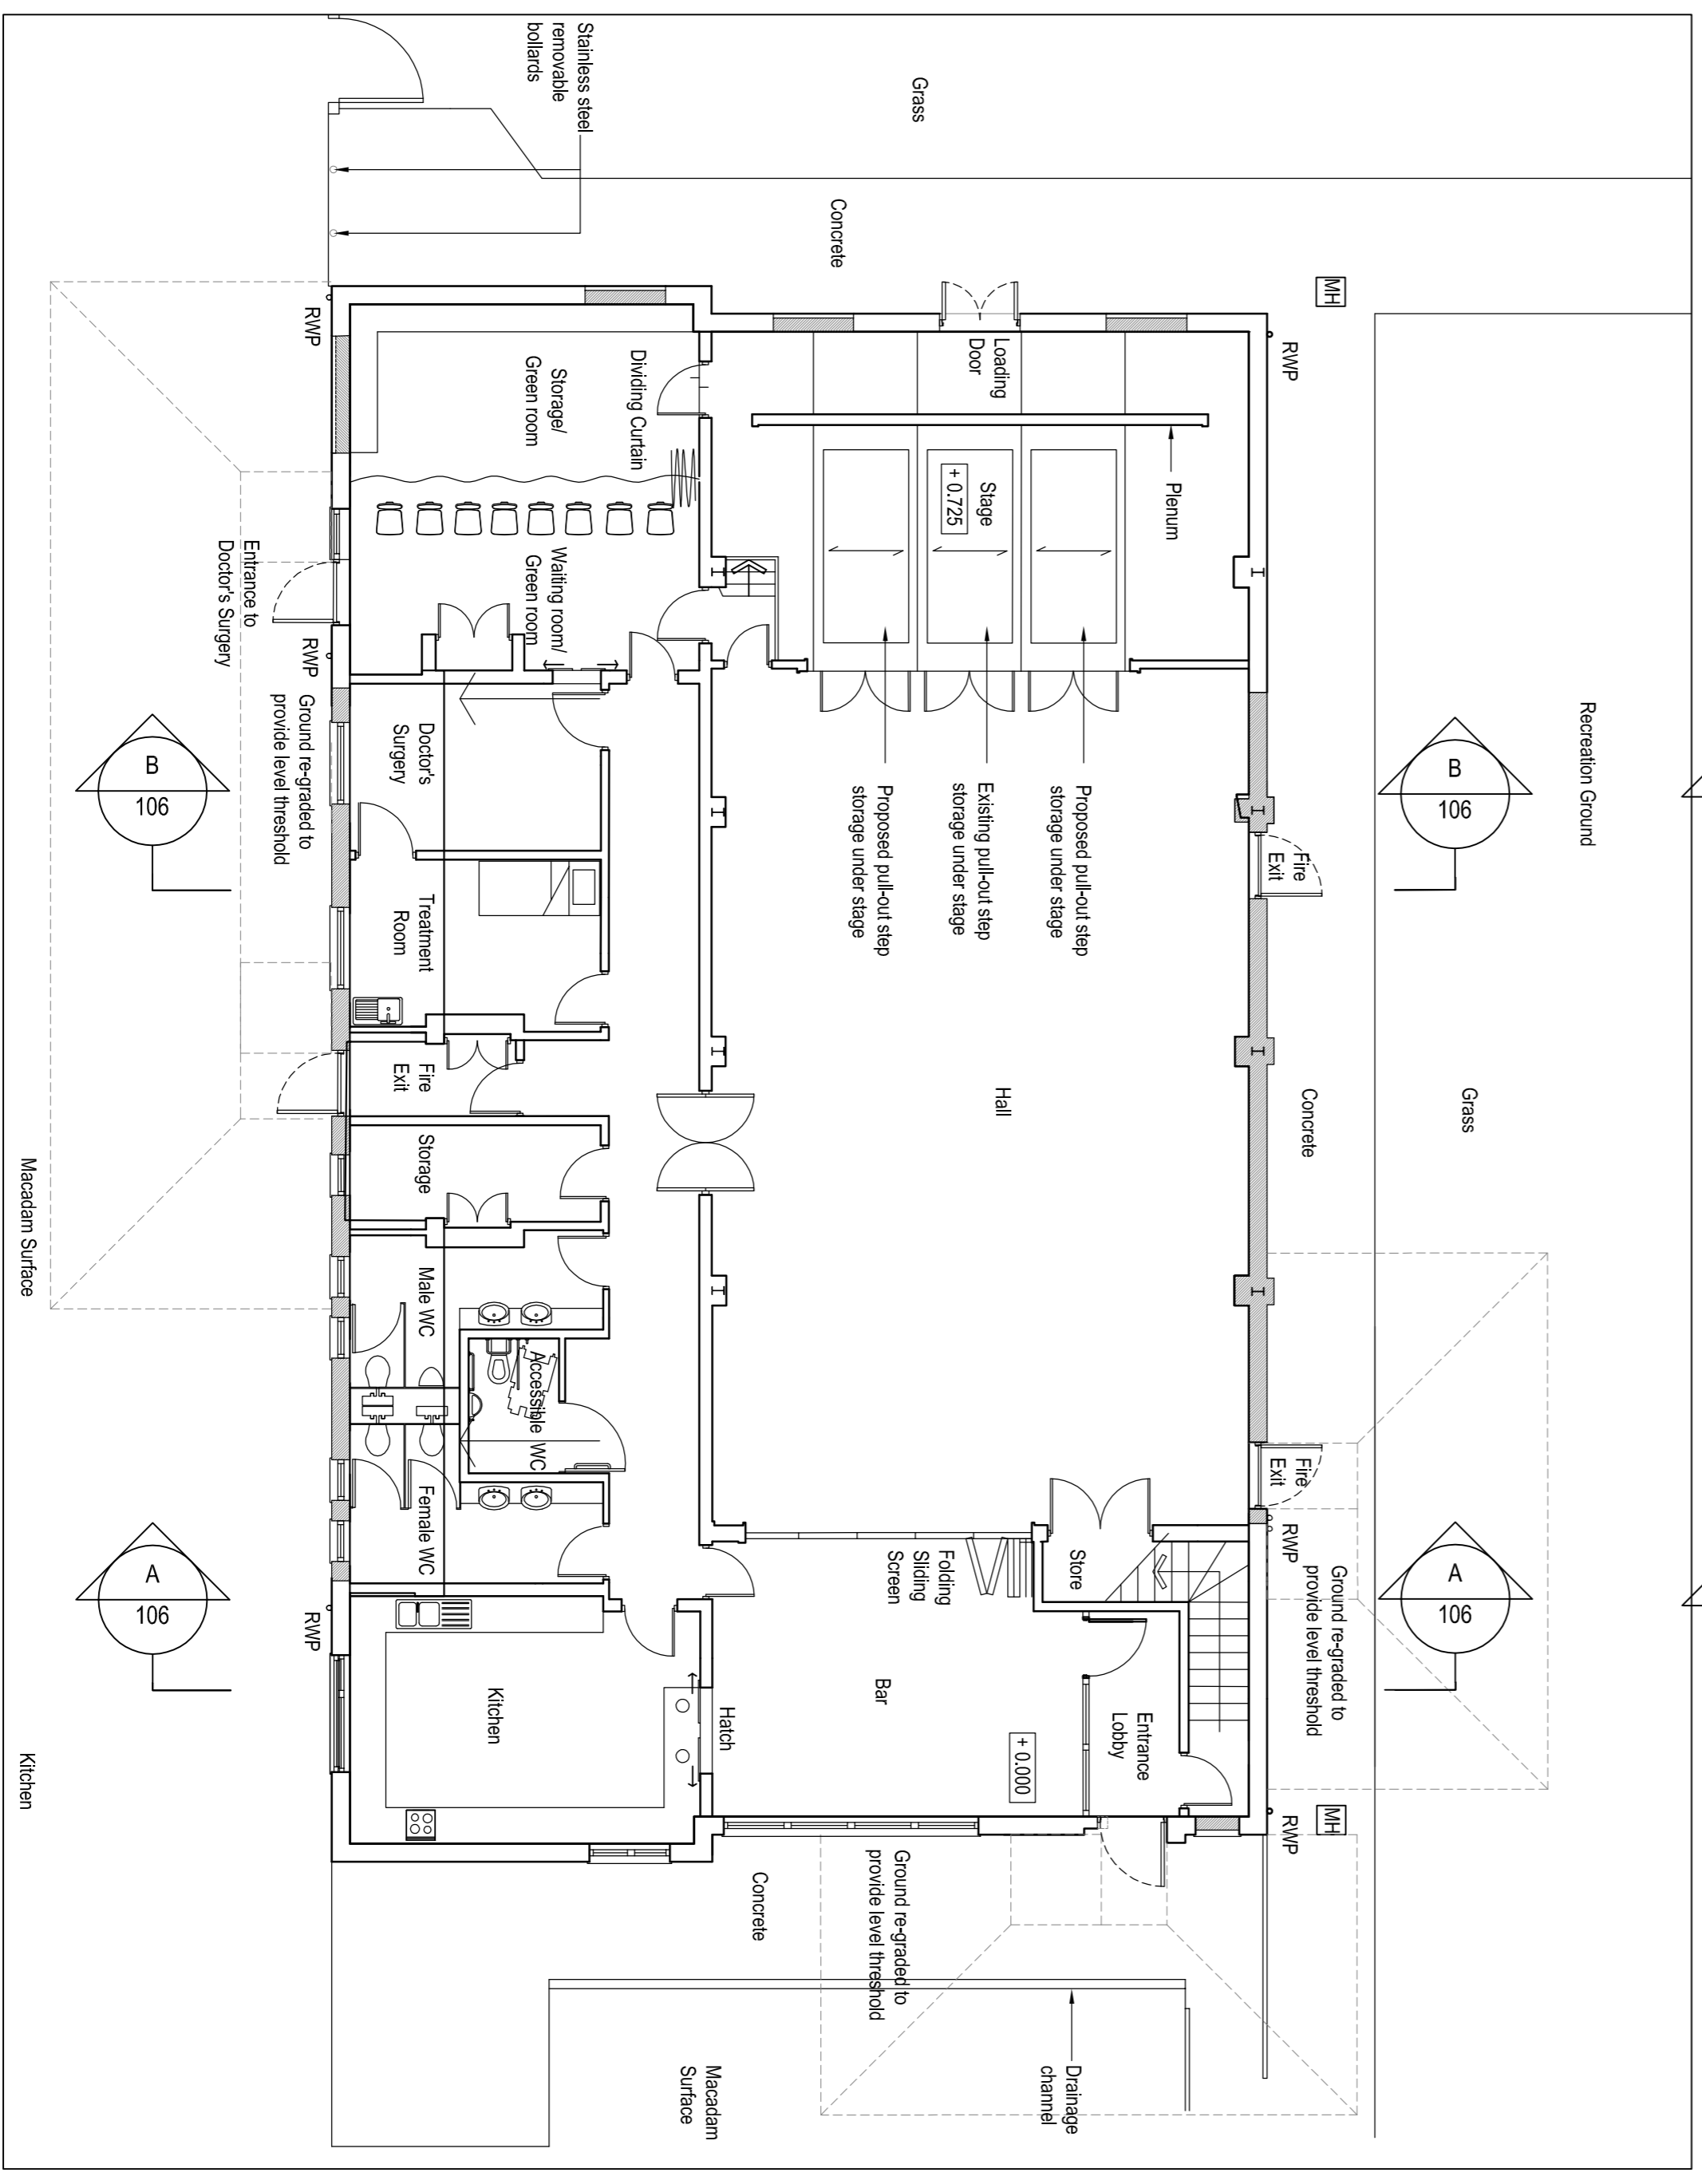

106 Proposed Ground Floor Plan



**FOR PLANNING**  
ISSUE DATE: 23/04/10

1: 5000 | DA | Store door & Internal Fire exit door updated  
Rev: Date By: Note  
This drawing is copyright  
All dimensions are to be worked by the contractor before commencing works.

Project  
High Halstow Village Hall  
Alterations & Extension  
**Clay Architecture Ltd**  
4th Floor, 125-130 Woodhall Street, Greenwell, Ken DA12 1BL  
Tel: (01474) 353 051 Fax: (01474) 355 718  
Email: design@clayarchitects.com

Scale: 1:100  
Date: 11/03/10  
Drawn: DA  
Checked: DA  
Authorised: A  
5071/PL/105