



NOTES

Key  
--- Bricked up  
--- window opening

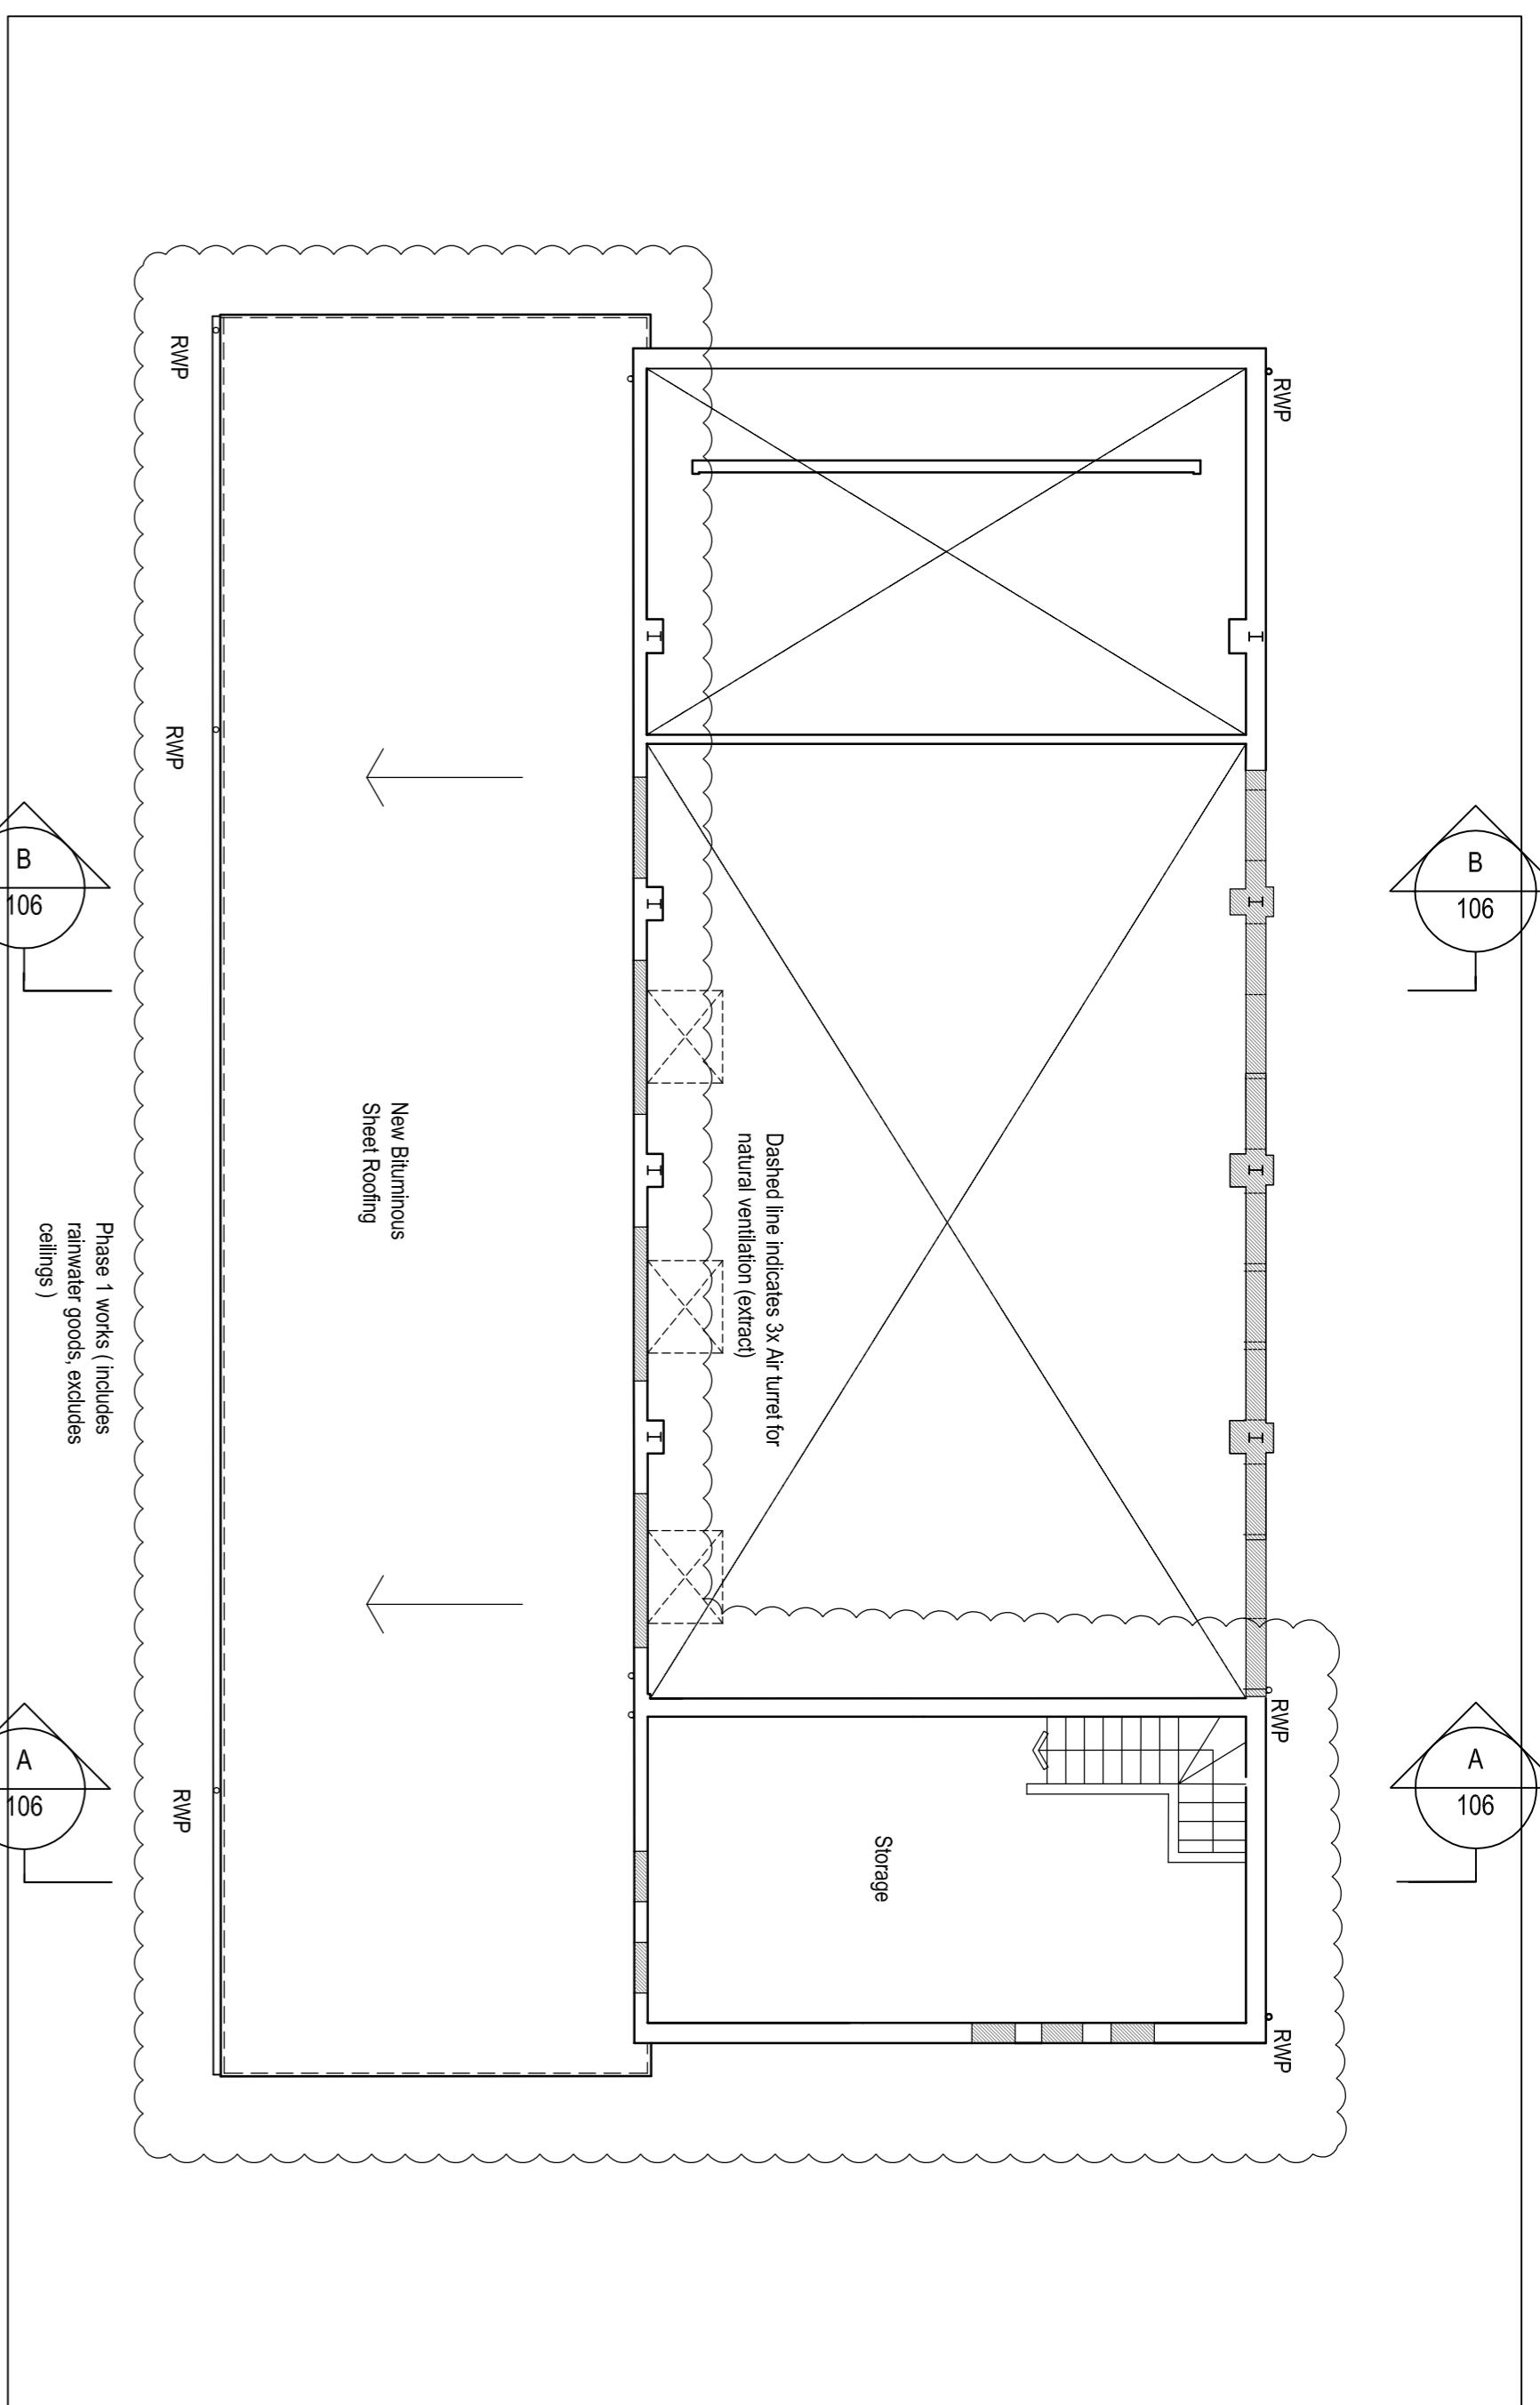

2 Proposed First Floor Plan  
105 1:50

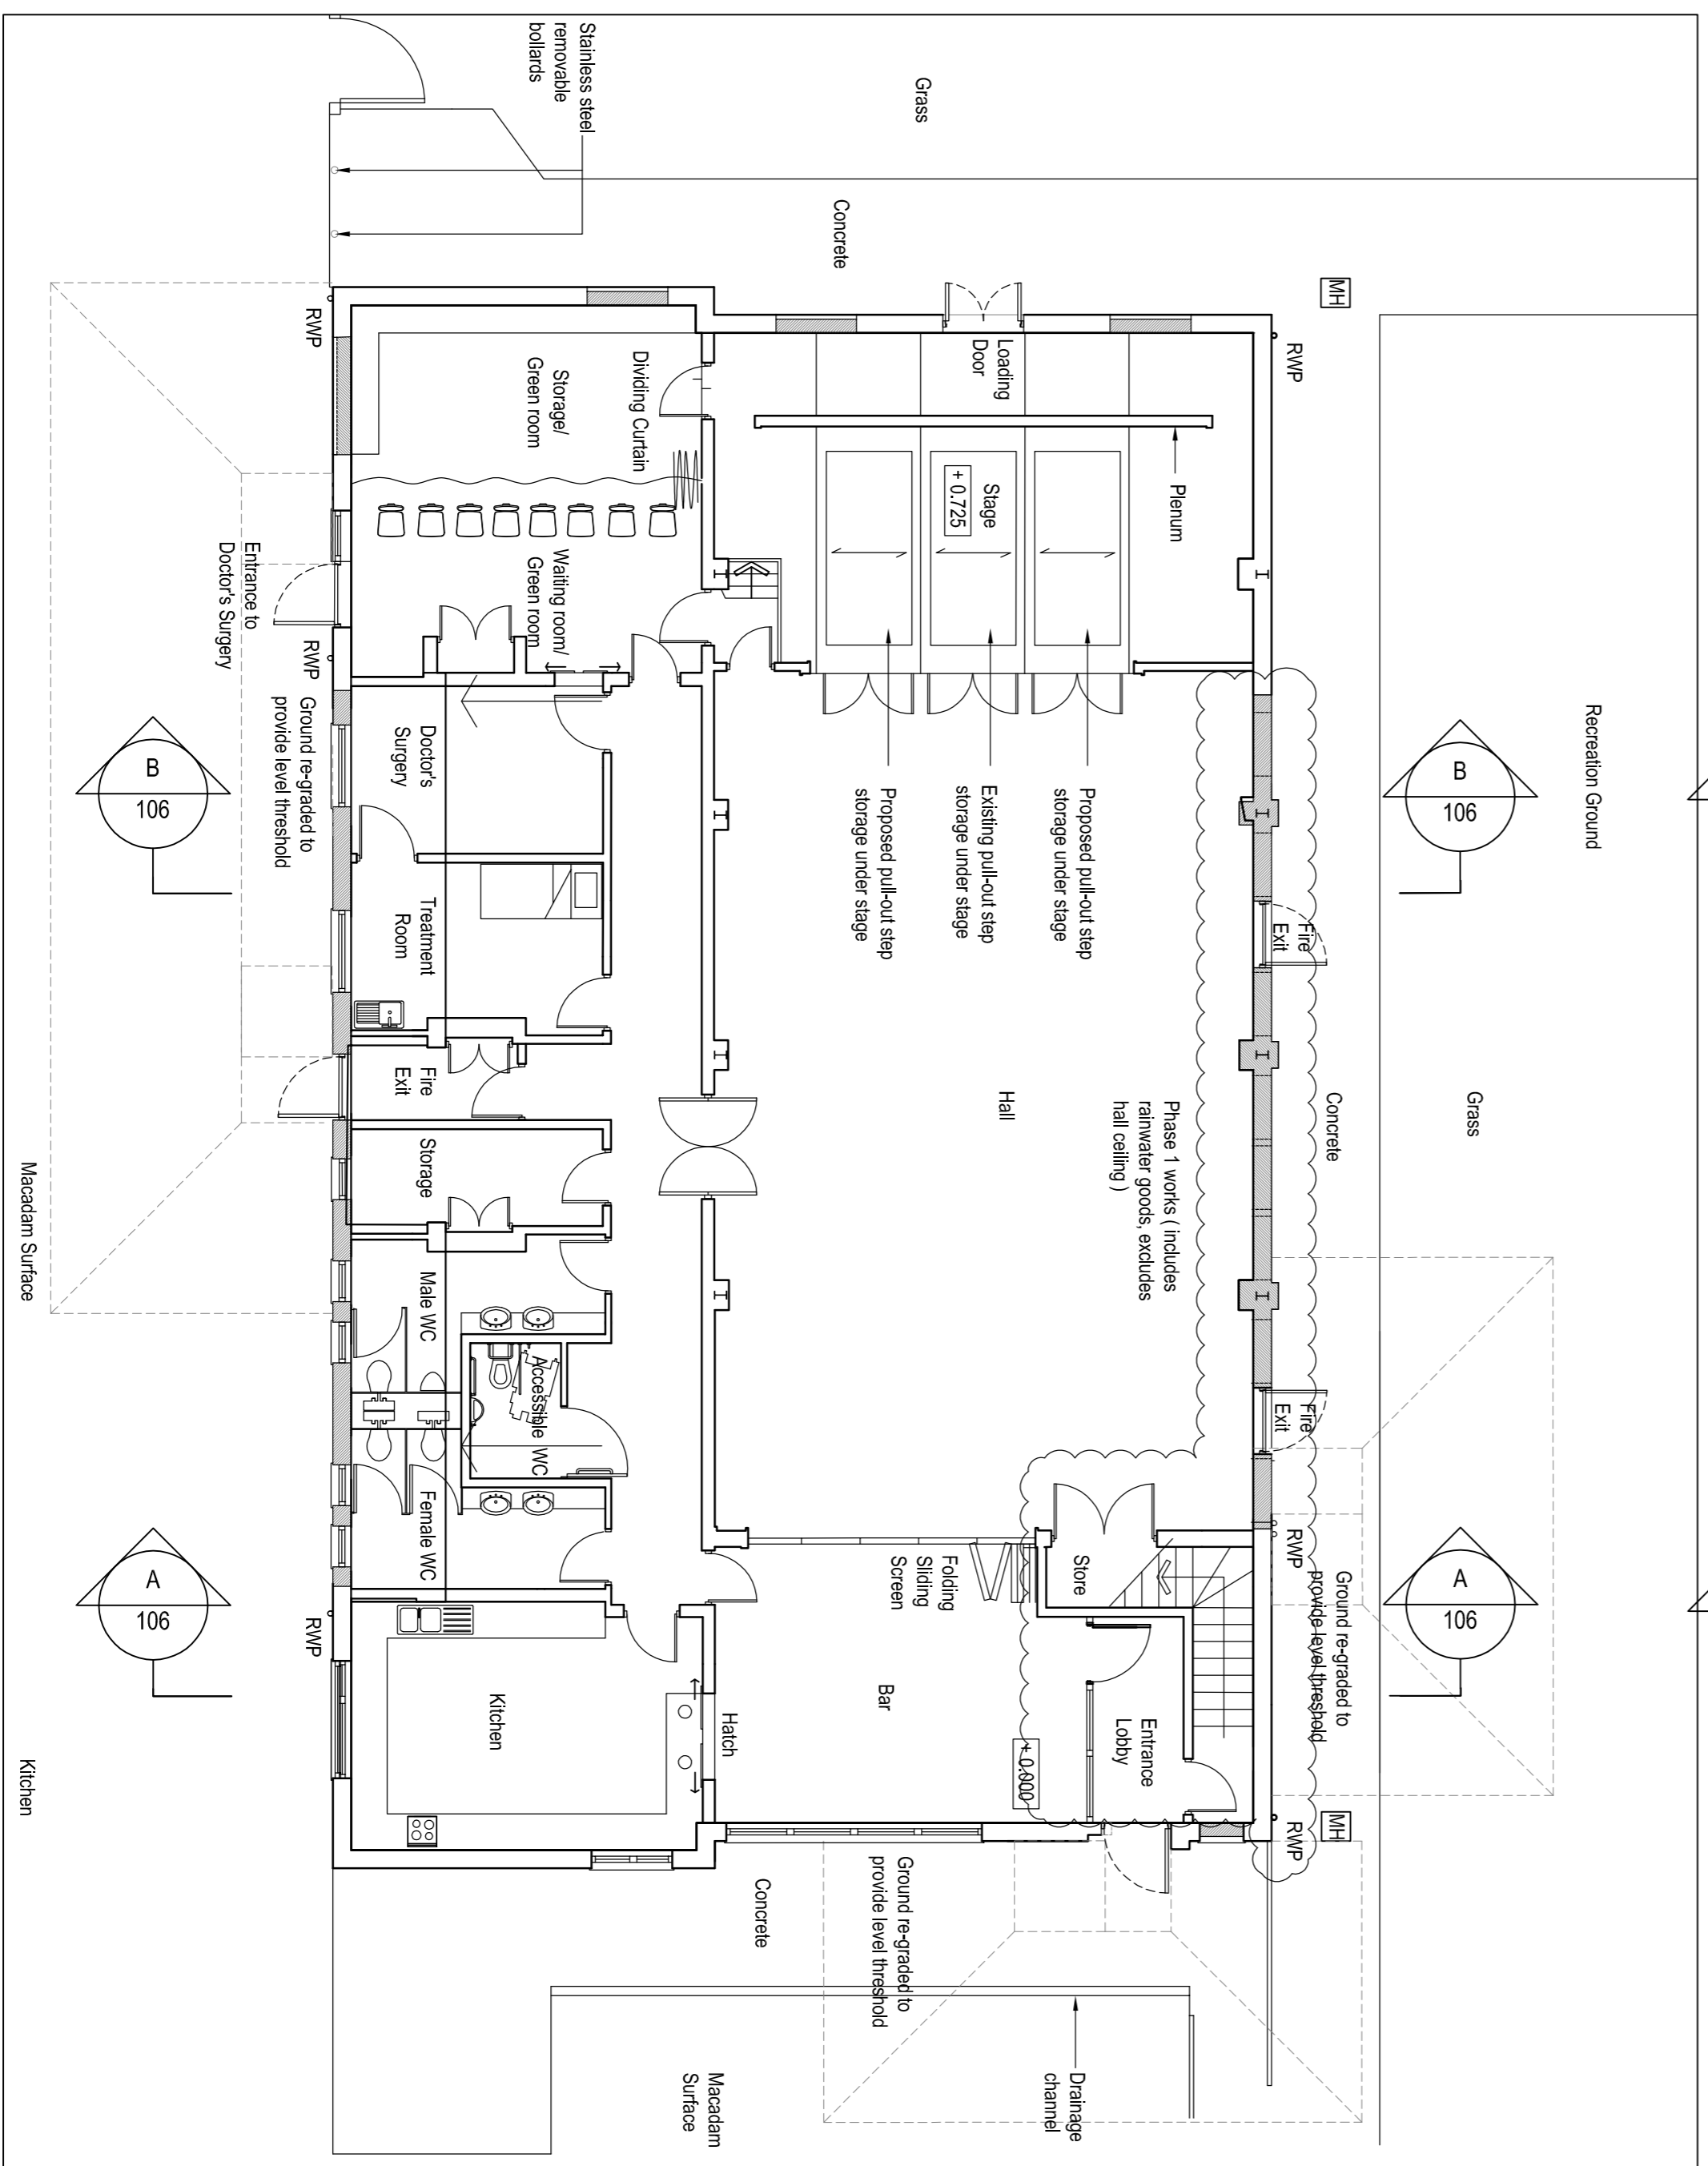

1 Proposed Ground Floor Plan  
105 1:100



**FOR PLANNING**  
ISSUE DATE: 24/05/11

B 24/05/11 SC Proposed floor to gate window removed  
A 23/05/11 DA Stone door & window to wall door added  
Rev: Date By: Notes

This drawing is copyright. All dimensions are to be worked by the contractor before commencing works.  
Project: High Halstow Village Hall  
Alterations & Extension

**Clay Architecture Ltd**  
4th Floor, 129-130 Woodhall Street, Greenwell, Ken DA12 1BL  
Tel: (01474) 353 051 Fax: (01474) 355 718  
Email: design@clayarchitects.com

Scale: 1:100  
Date: 11/03/10  
Proposed Floor Plans  
Drawing No: 5071/PL/105  
Revision: B  
Status: Approved