




1 Proposed West Elevation  
106 1:100

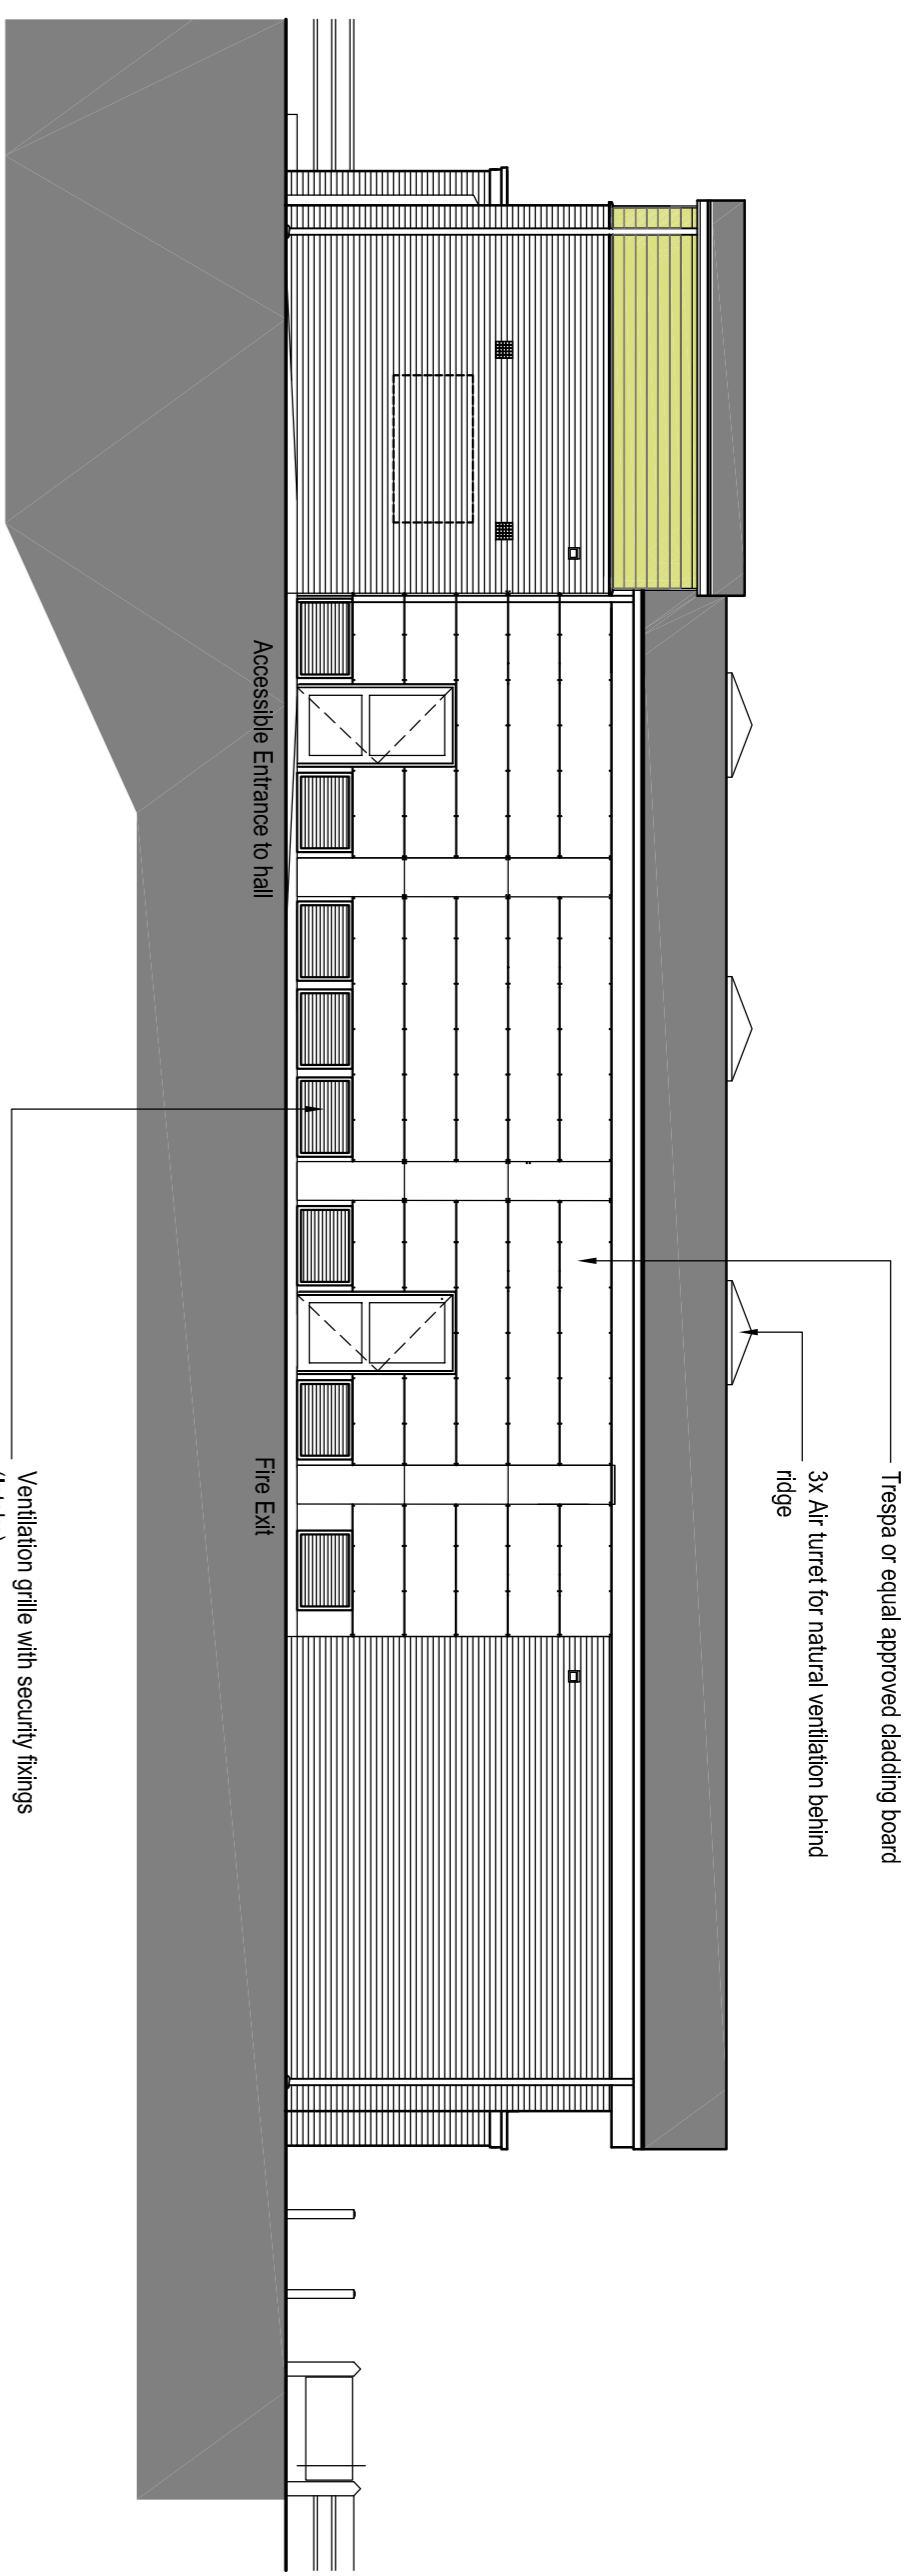


2 Proposed East Elevation  
106 1:100

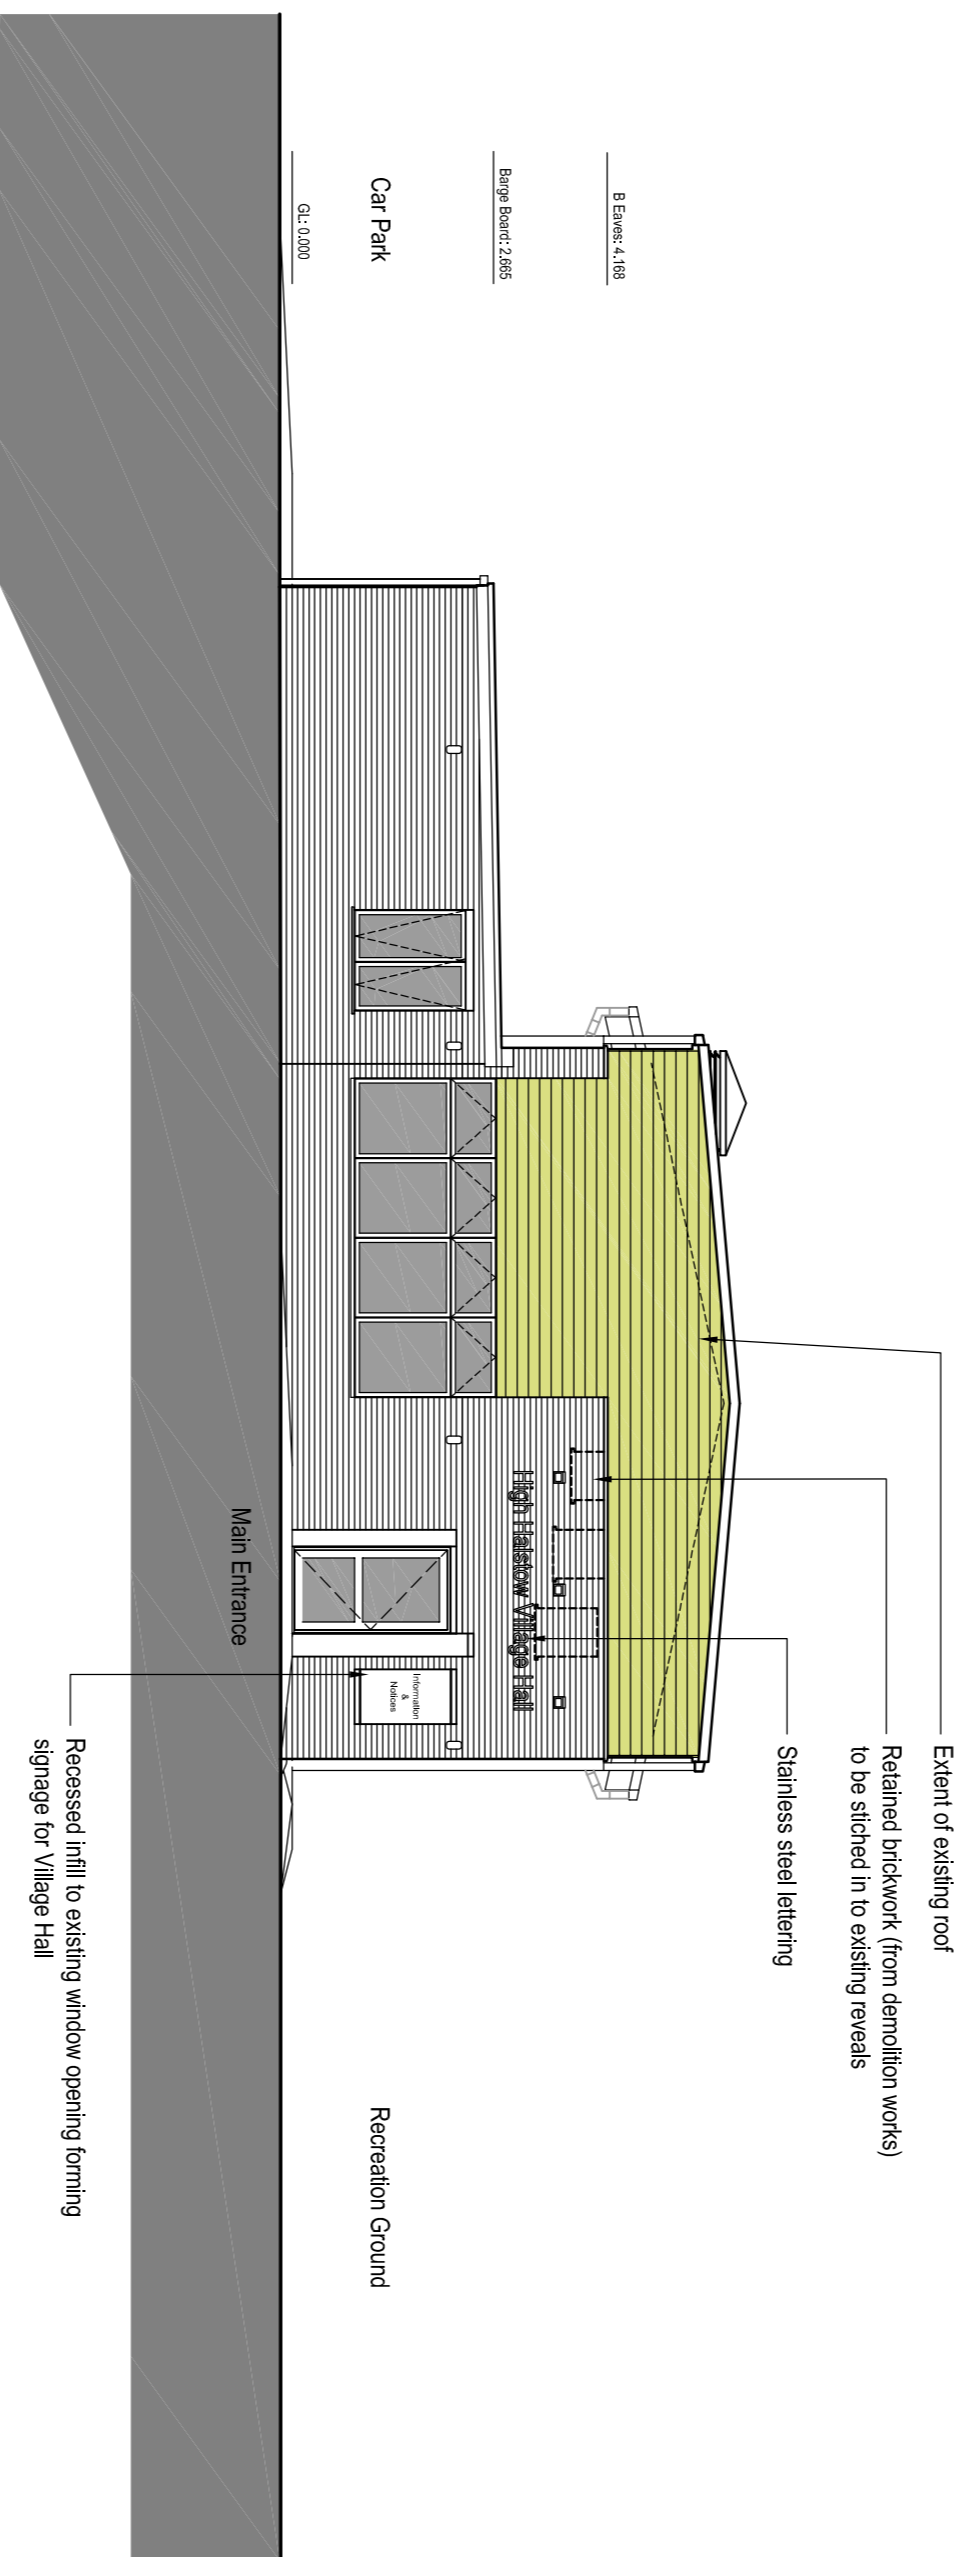


3 Proposed South Elevation  
106 1:100

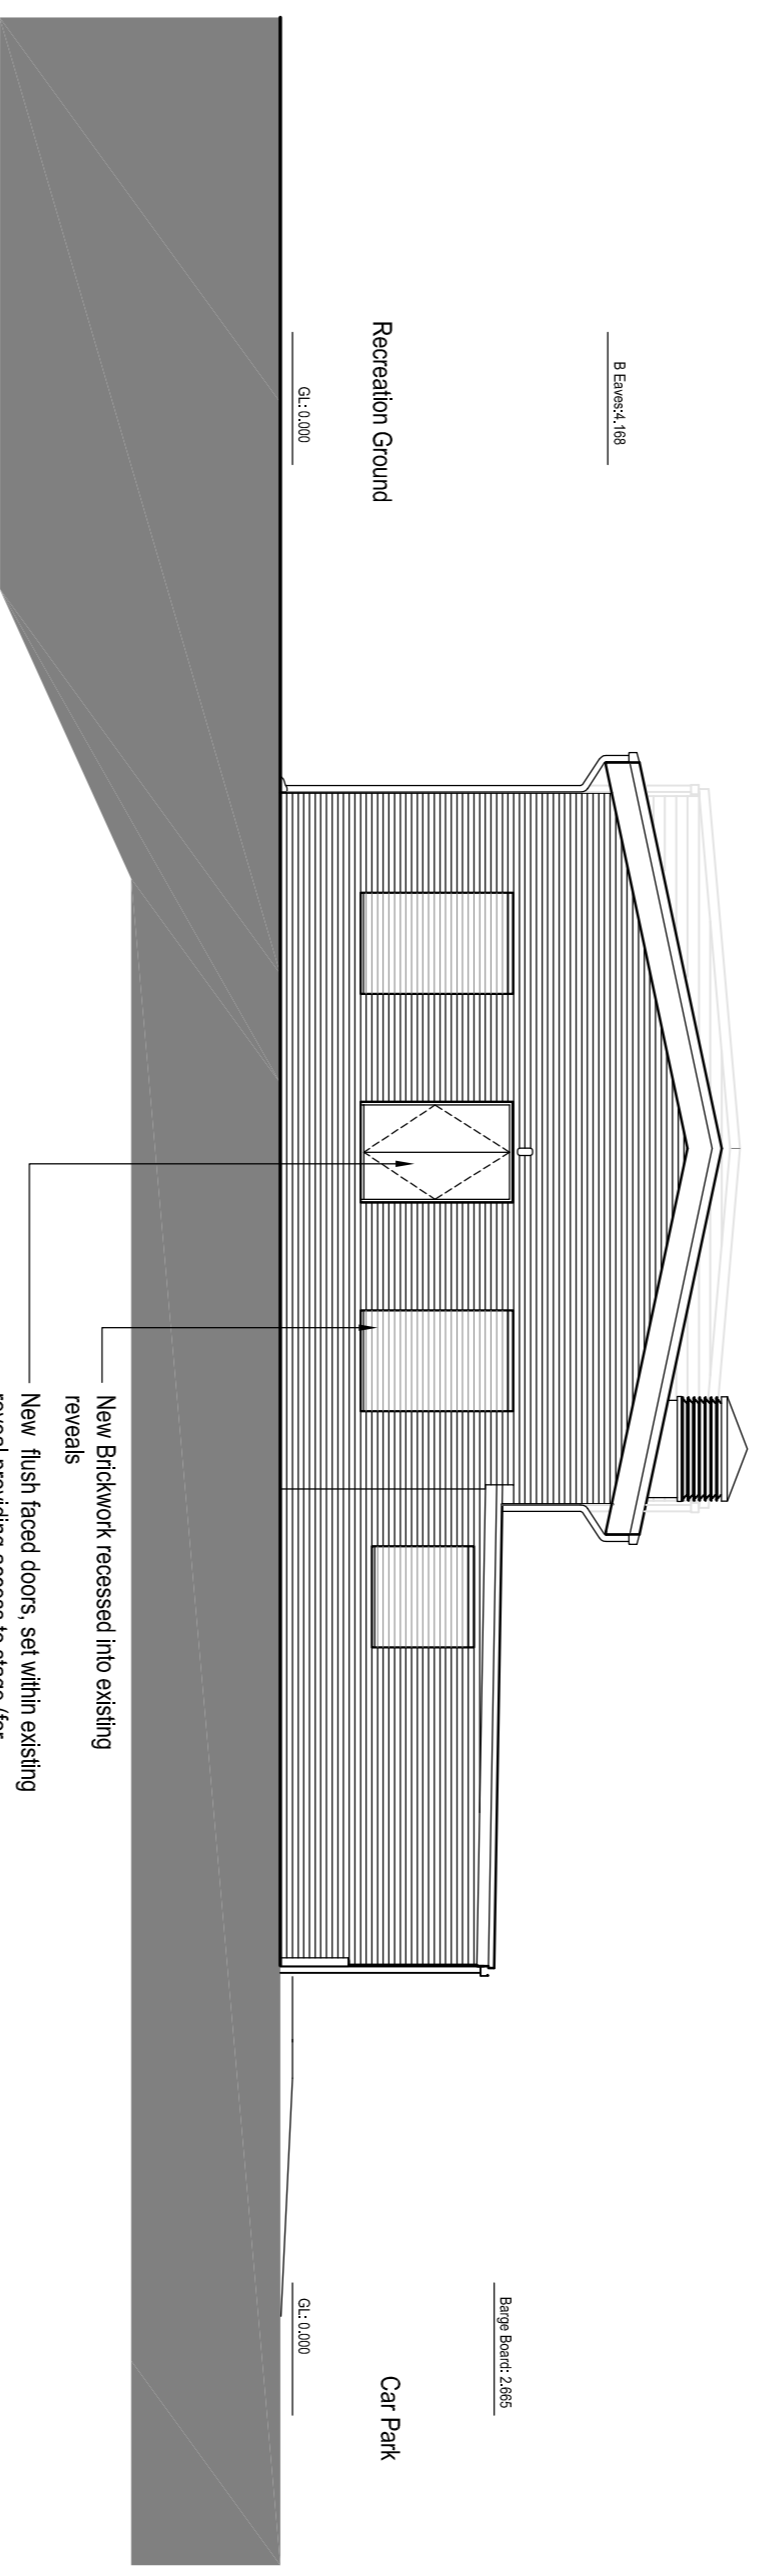

4 Proposed North Elevation  
106 1:100

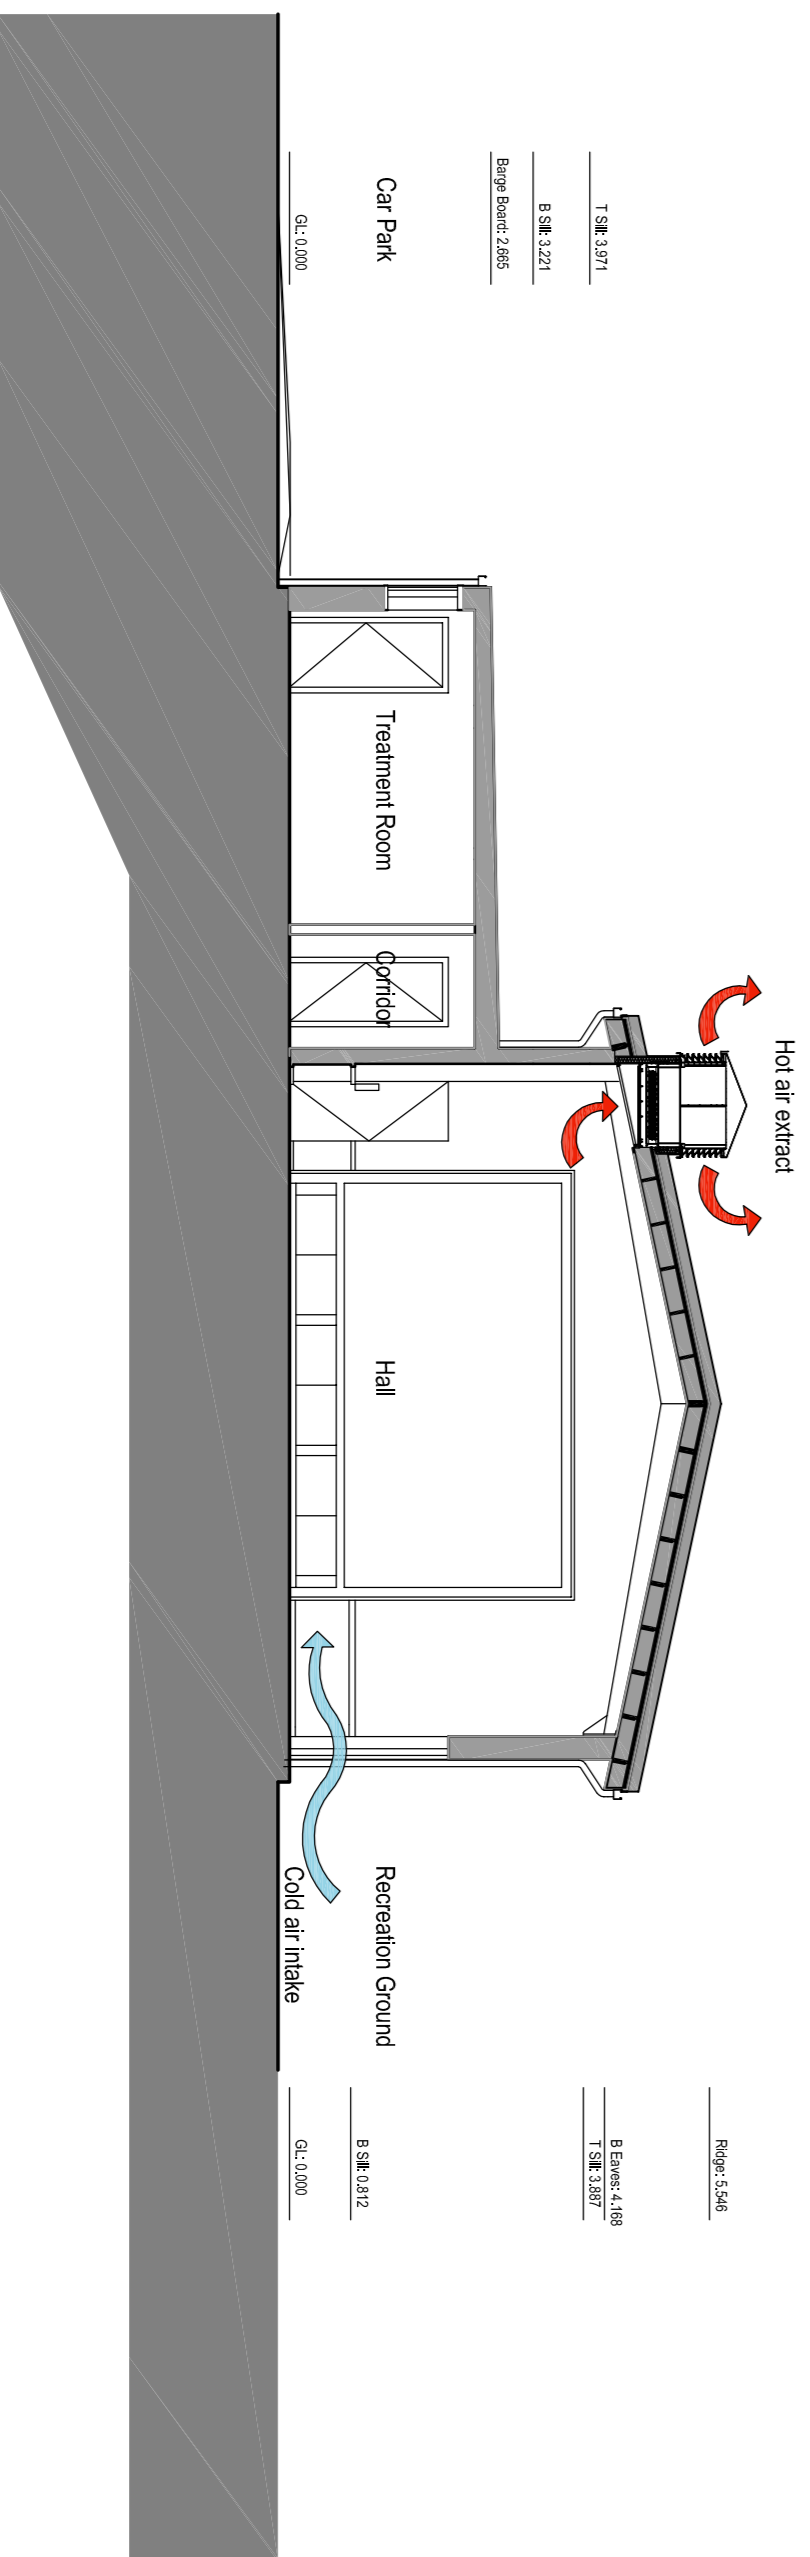

5 Proposed Section AA  
106 1:100

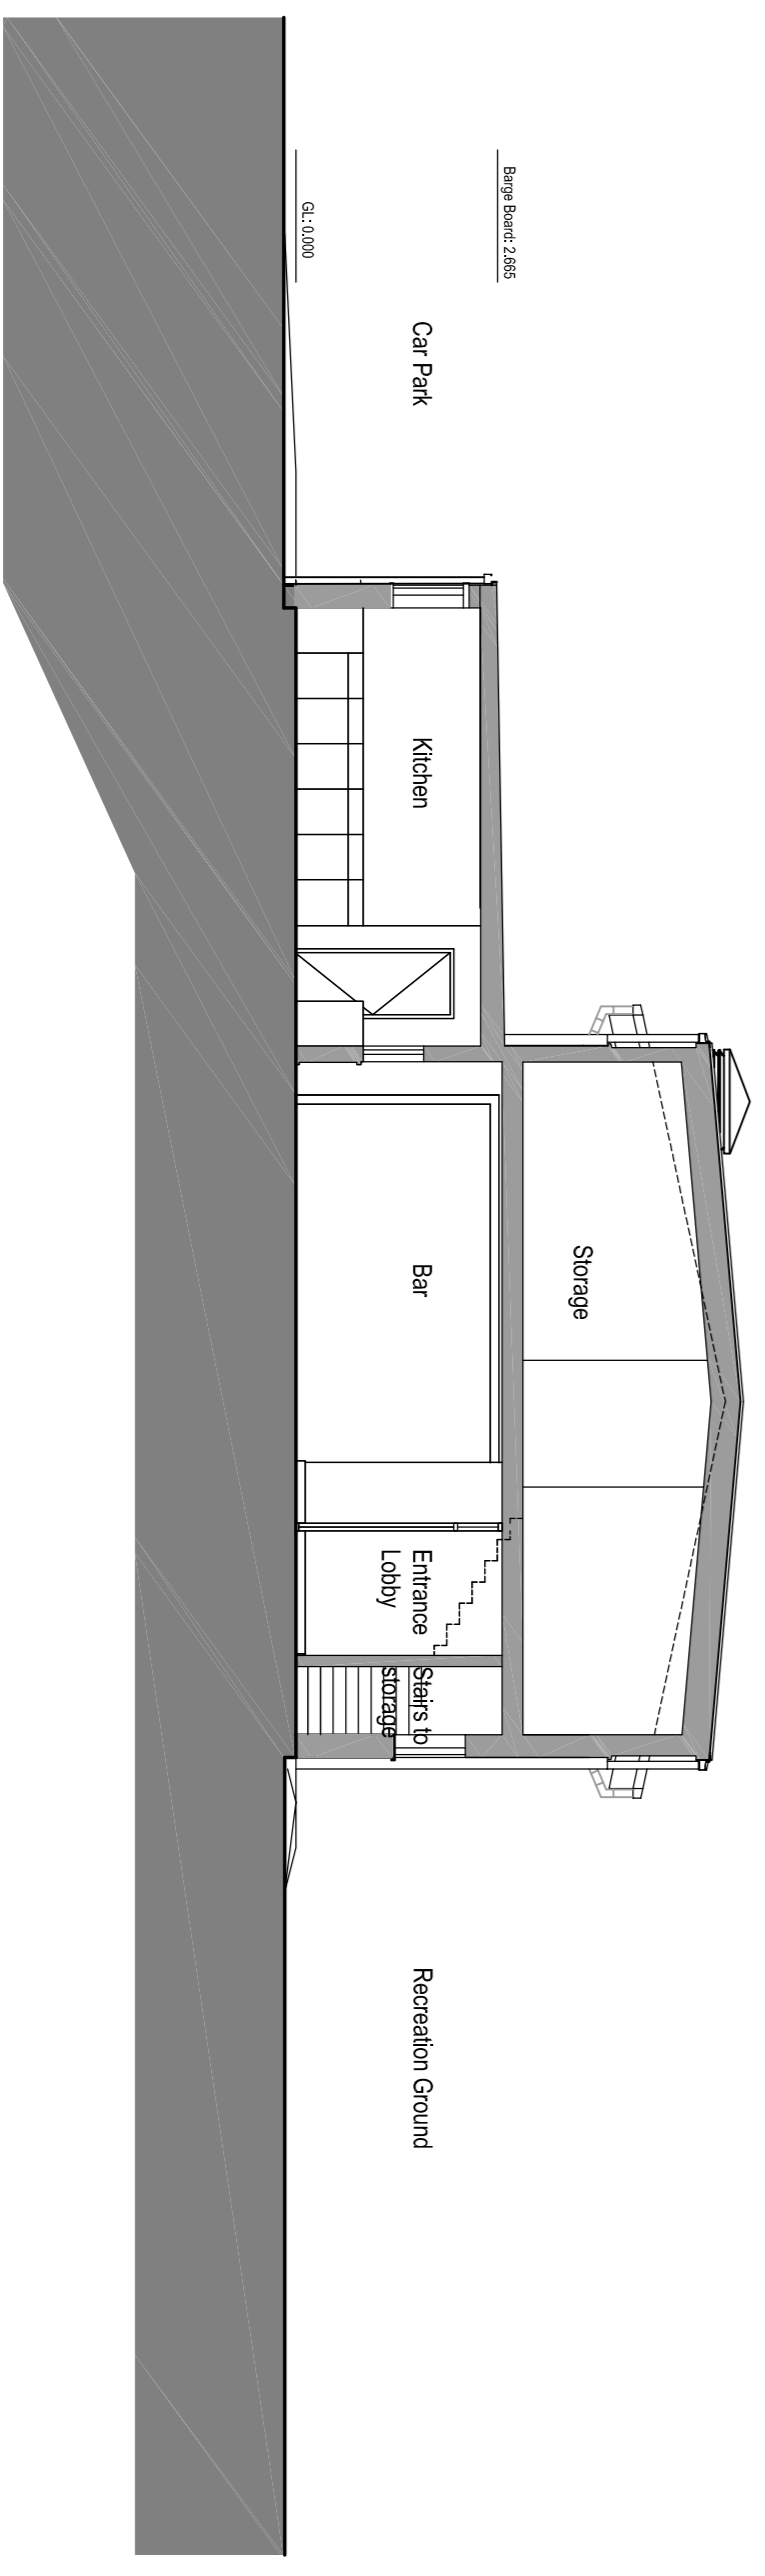

6 Proposed Section BB  
106 1:100

**FOR PLANNING**  
ISSUE DATE: 24/05/11

B 24/05/11 SC 7  
A 23/05/11 DA 1  
Rev: Date By Note

High Halstow Village Hall  
Alterations and Extension

**Clay Architecture Ltd**  
4th Floor, 125 - 130, Market Street, Gosport, Kent DN12 1BL  
Tel: (01474) 355 051 Fax: (01474) 355 718  
Email: design@clayarchitects.com

Scale: 1:100  
Date: 28/01/10  
Drawn: DA  
Checked: DA  
Revised: B  
Authorised: B  
5071/PL/106