


1
Existing Location Plan
1:1250

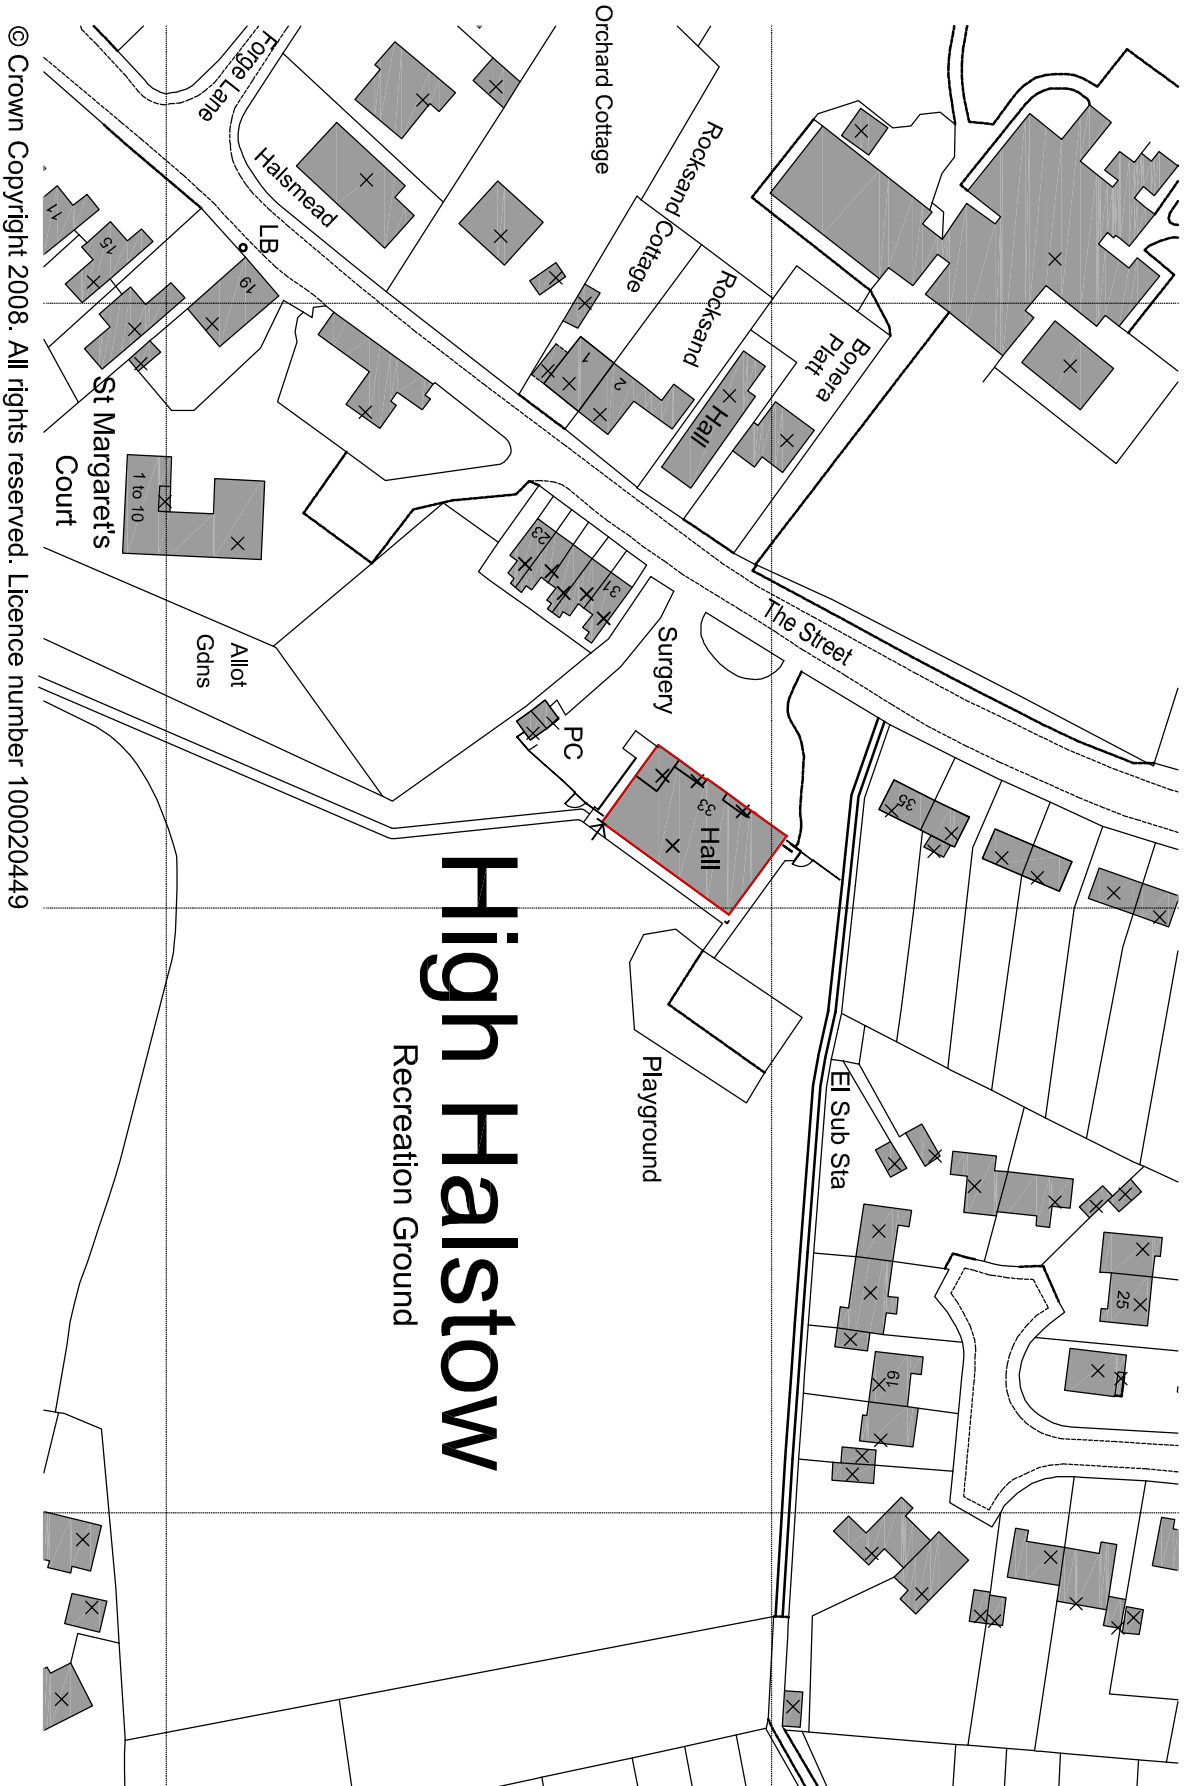

High Halston

Recreation Ground

GLAY
FOR PLANNING
ISSUE DATE: 24/05/11

Project
Alterations and Extension
High Halston Village Hall

Client
High Halston Village Hall Committee

Rev.	Date	By	Notes
A	29.03.10	DA	Ownership Boundary Updated

This drawing is copyright. All dimensions are to be verified by the contractor before commencing works.



Clay Architecture Ltd

4th Floor, 129 - 130 Windmill Street, Gravesend, Kent DA12 1BL
Tel: (01474) 325 051 Fax: (01474) 365 718
e-mail: design@clayarchitects.com

Title
Site Location Plan

Scale 1:1250 @ A3 size

Date 22/01/10

Drawn DA Authorised KG

Revision A

Drawing No. 5071/PL/100