


Existing Block Plan

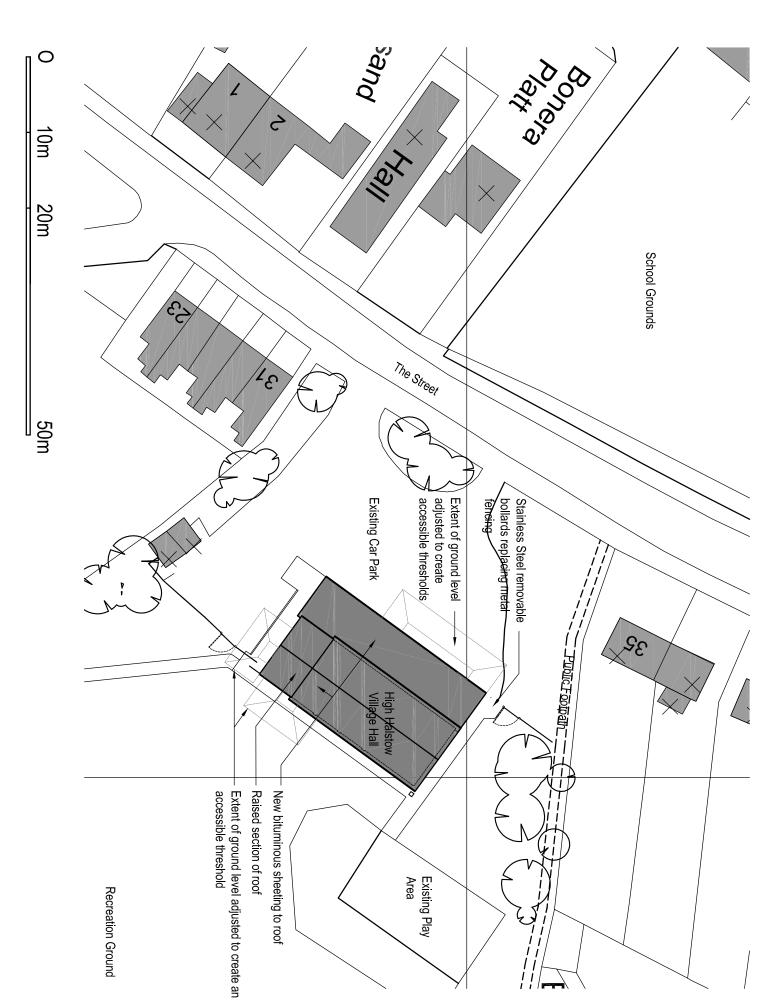





FOR PLANNING

ISSUE DATE: 24/05/11

Alterations and Extension High Halstow Village Hall

4th Floor, 129 - 130 Windmill Street, Gravesend, Kent DA12 1BL Tel: (01474) 325 051 Fax: (01474) 365 718 design@clayarchitects.com e-mail:

High Halstow Village Hall Comittee

This drawing is copyright. All dimensions are to be verfied by the contractor before commencing works.

Proposed Block Plan

Drawing No. 5071/PL/104

Revision _

Rev. Date By Notes

Scale 1:500 Date 30/01/10 Drawn DA Authorised KG